
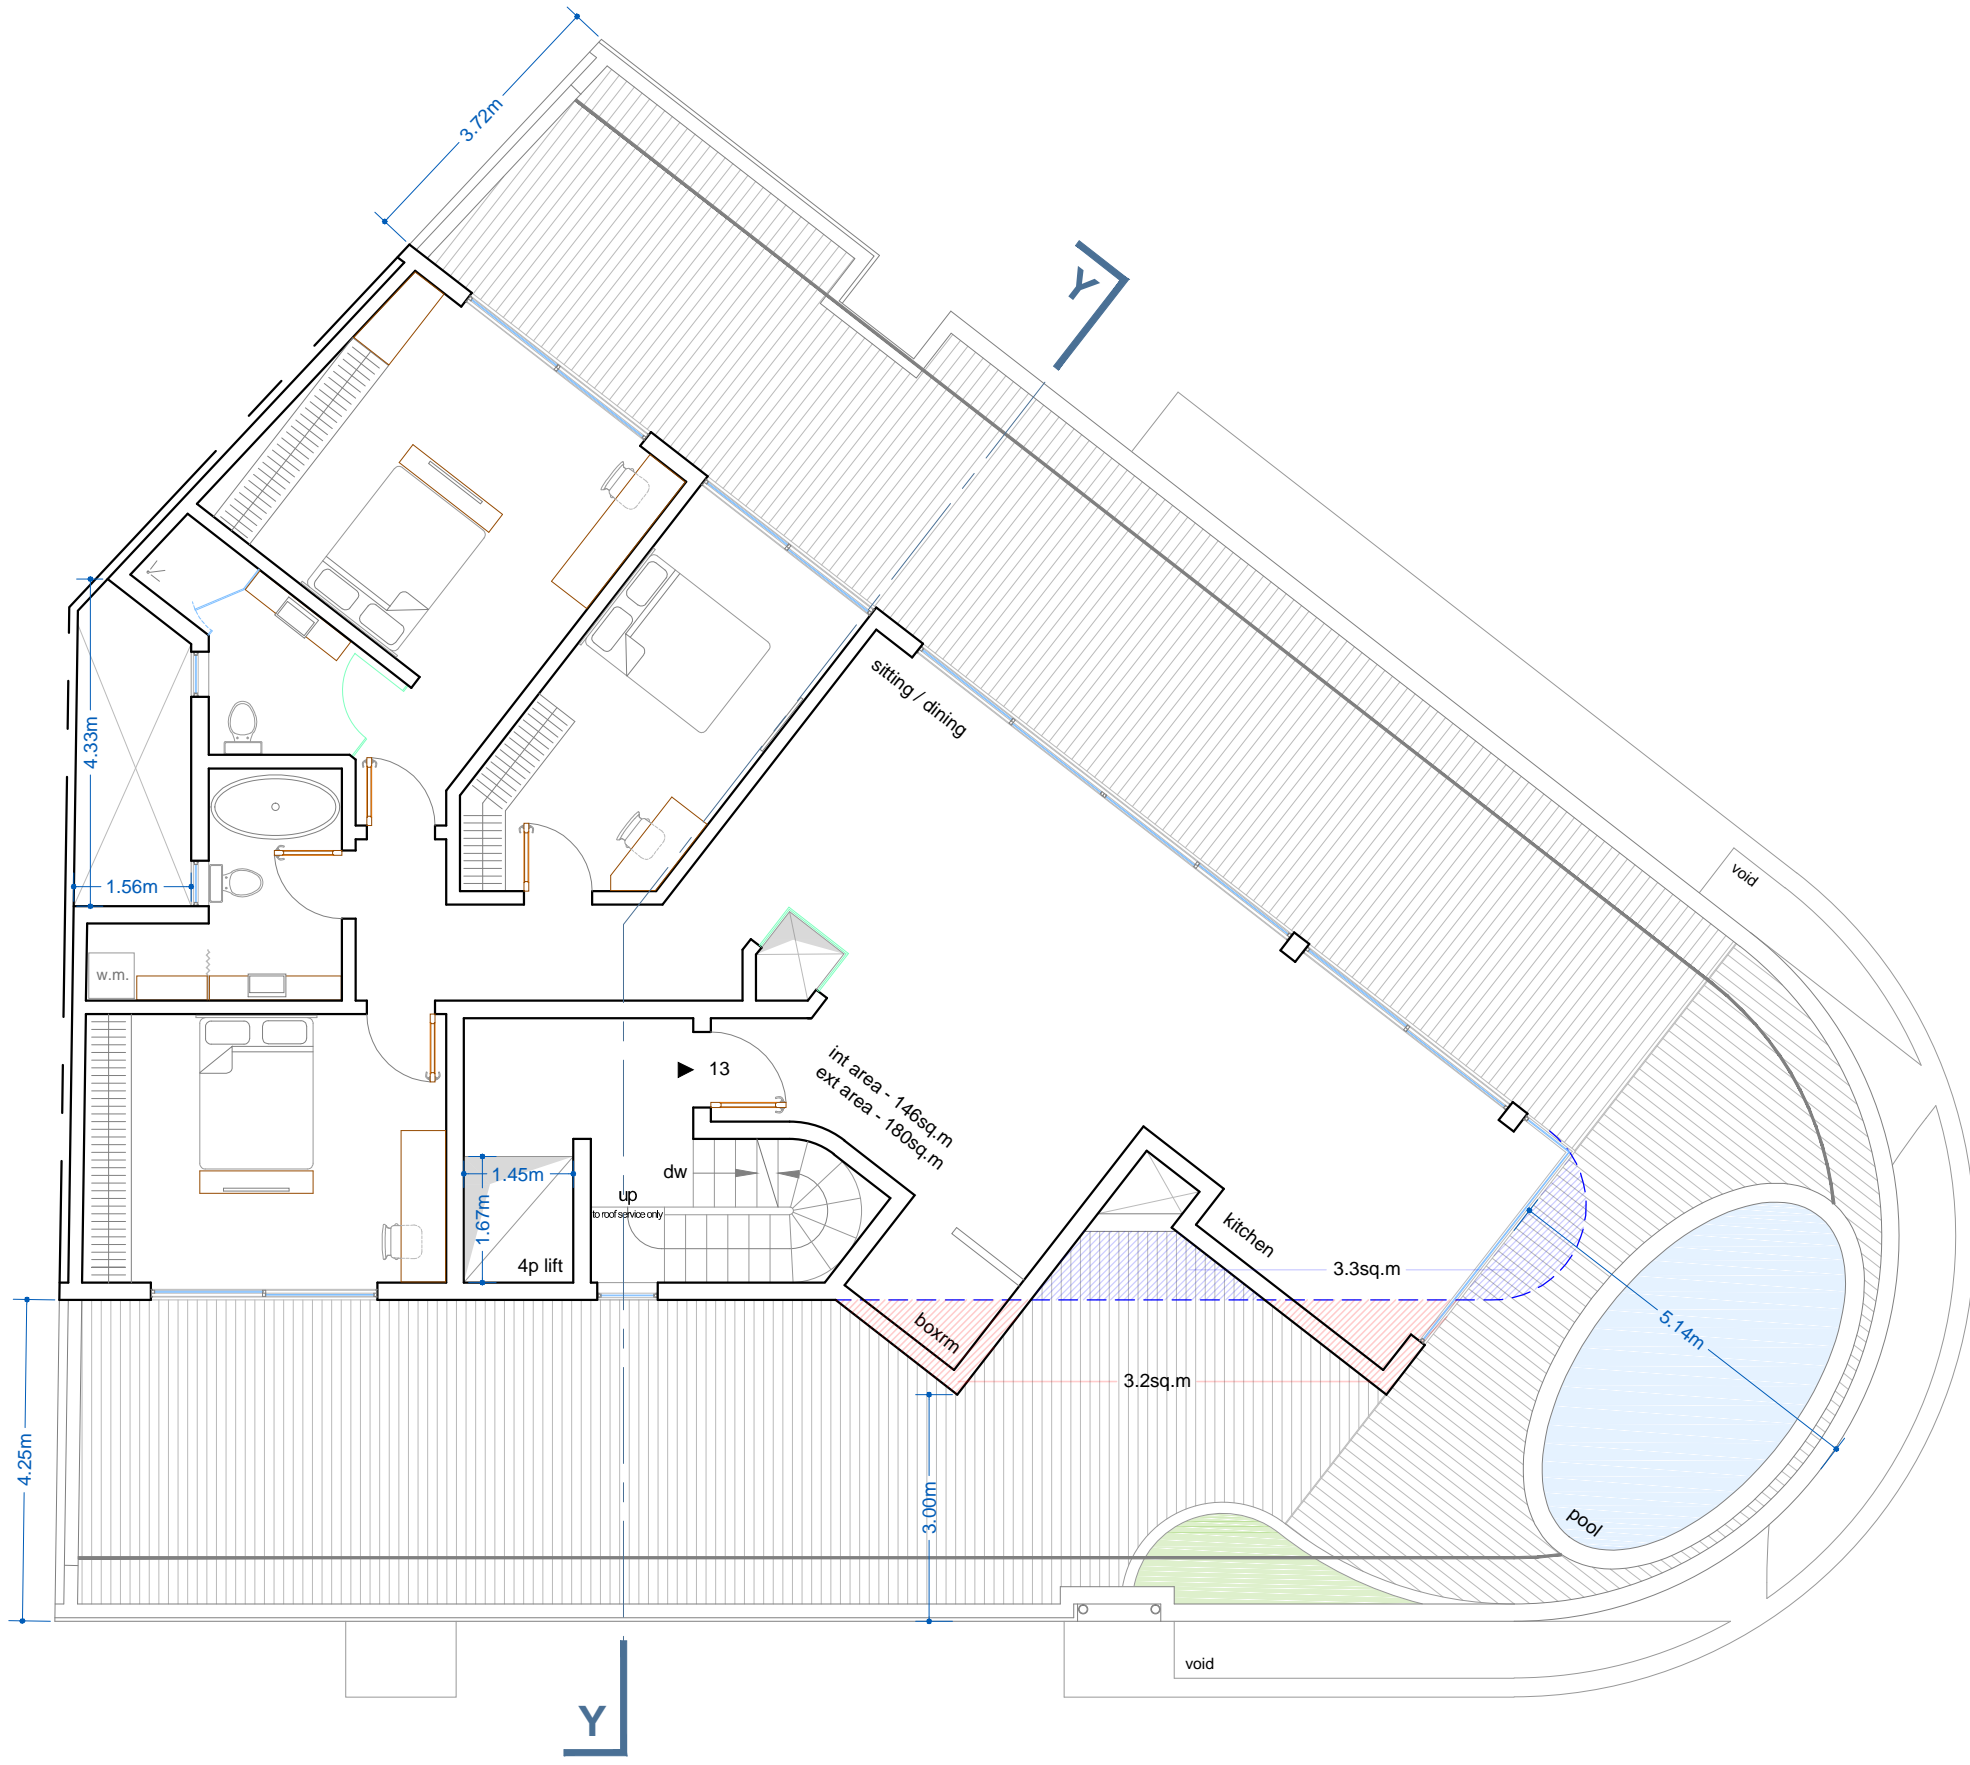


**PROPOSED recessed floor level 5**

0 1m 10

1m

10

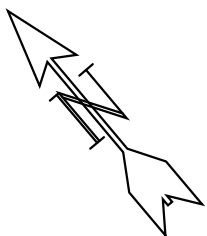

Y